
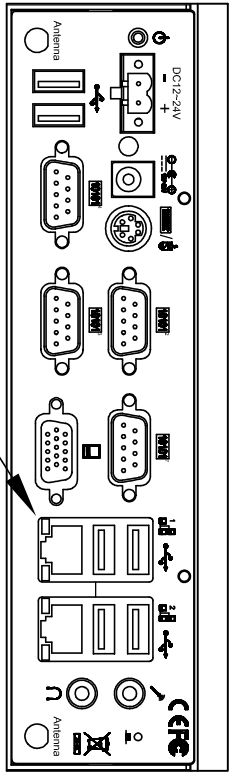


DO NOT SCALE

TCH-2MXH Call Controller
(51660)

IF IN DOUBT - ASK!

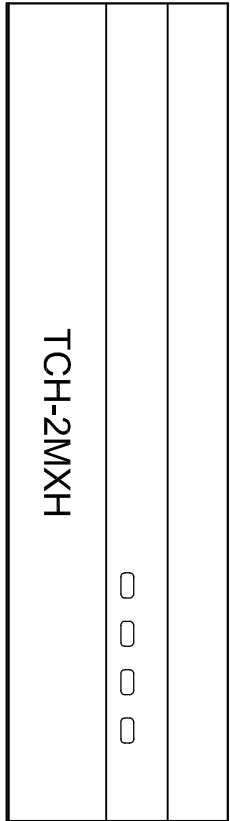

To existing site with
Jacques VoIP-650 System

LAN

LAN


LAN

PSU-242
TFM706 (50971)

240 Va.c.



Network Switch Infrastructure
with PoE (IEEE 802.3 af) and
non-PoE ports, 10/100Mb/s
(BY OTHERS)

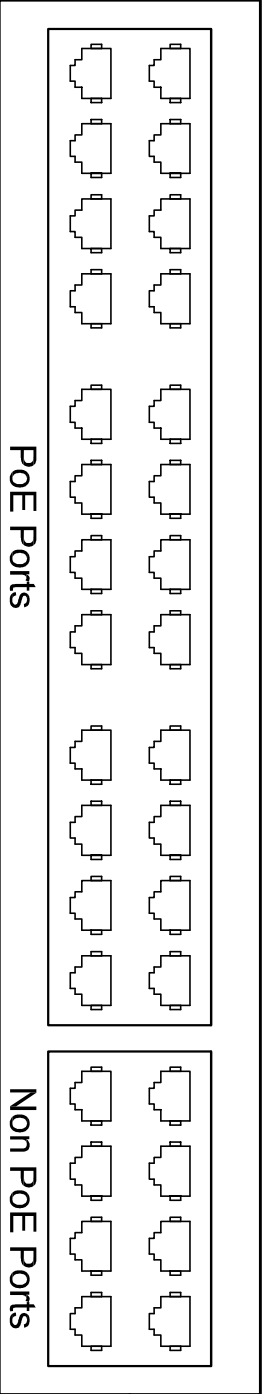

240 Va.c.


ADAM-6060
Module
(CE382)

24 V d.c.




Fig. 8



24 V
Strobe Light

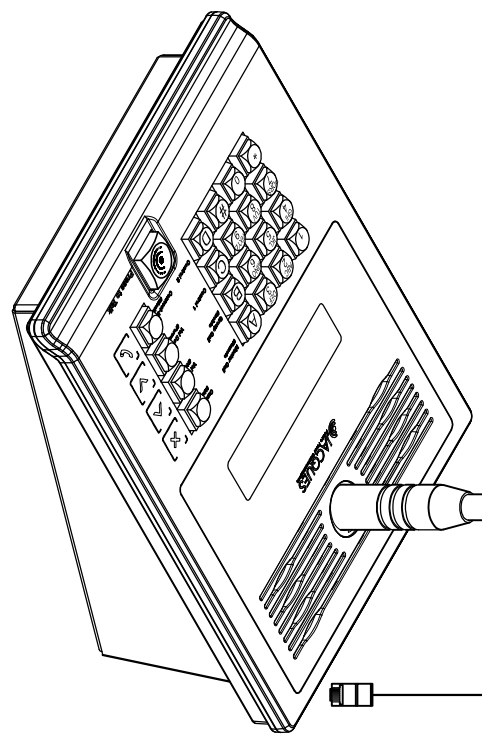

IPM-360G
(51534)

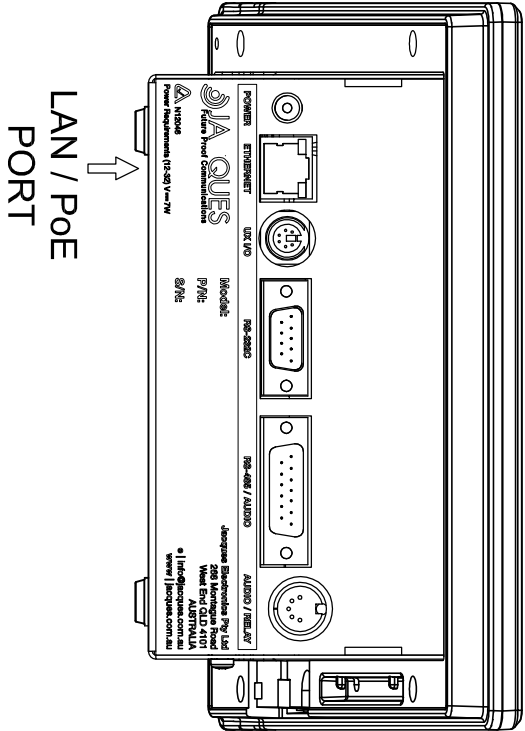


Cable Details		
LAN	CAT 5e/6 4 Pair 24 AWG Multi-Strand Cable	
Fig. 8	2 Conductor 24/0.2 Multi-Strand Figure 8 Cable, red with black stripe	
24 V d.c.	Supplied with PSU	

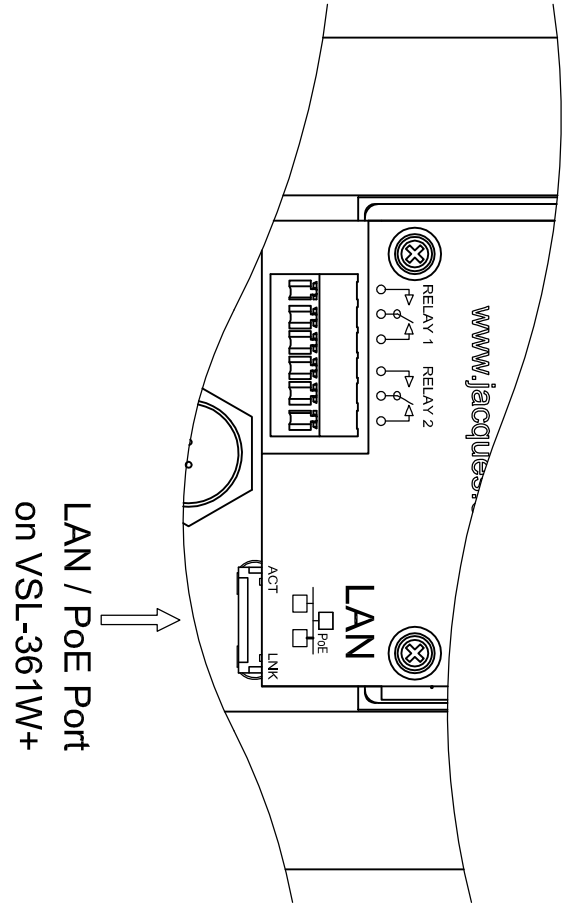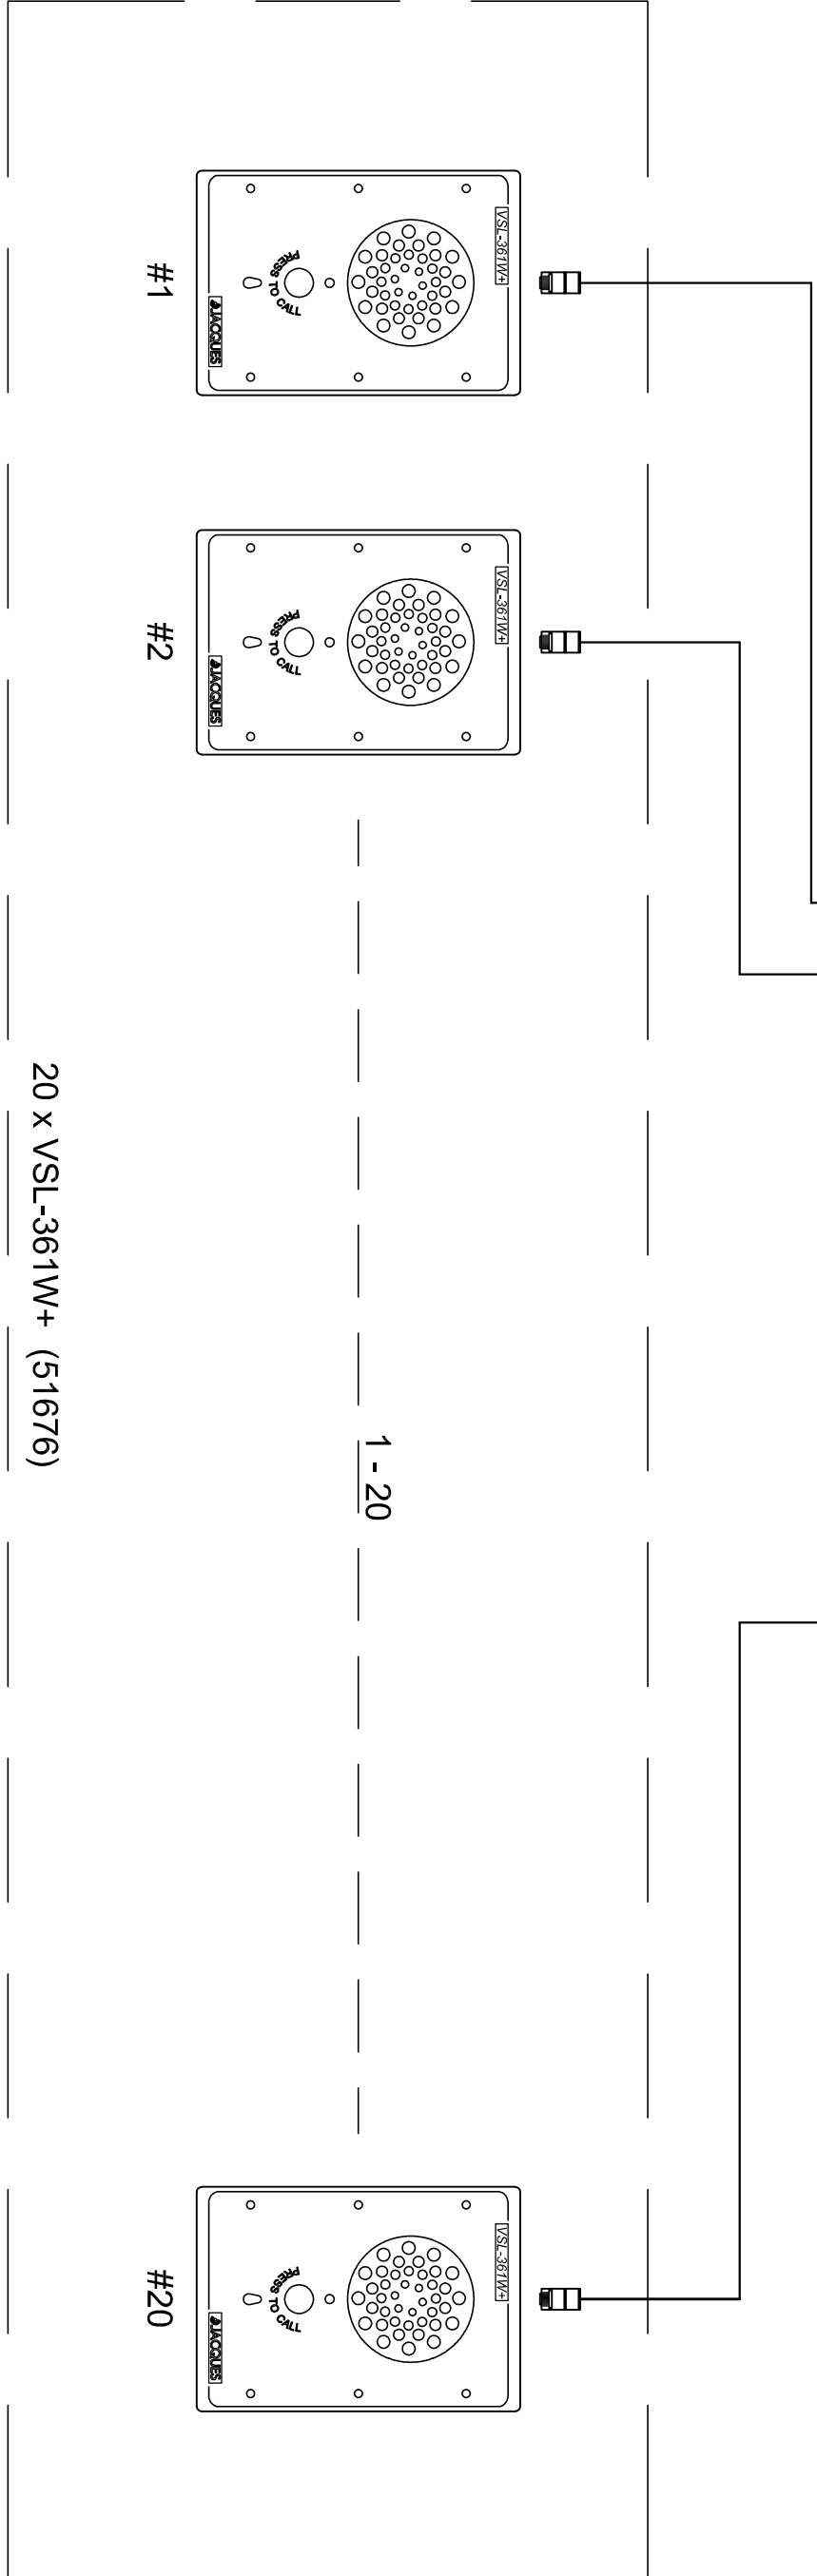

LAN / PoE

Wiring as per
T568A Standard

NOTE all Ethernet LAN and
PoE Cables are Cat5e 4 pair
UTP with a maximum length
of 100 metres.

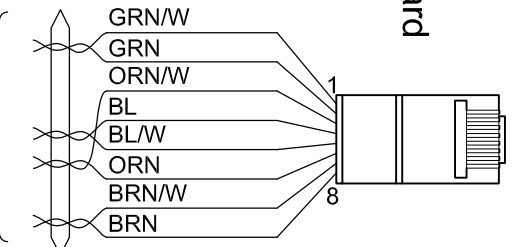

CAT-5e 4 pair stranded cable

CONNECTOR DETAILS

REV	DATE	FIRST RELEASE	CHANGE DESCRIPTION
0	2015-02-16		
1	2015-02-17	TCH-2MXH ENLARGED TO MATCH REAR VIEW. SIGNALS REMOVED FROM LAN/POE CONNECTOR DETAIL.	

BY	LFB
BY	LFB

NSW Prison Modular Cell IP Intercom
and PA System - Wiring Details

DRAWN:	DATE:	ADAPTED FROM:	FILENAME:
LFB	2015-02-16	N/A	NSW PMC-WIR.dwg
CHECKED:	DATE:	SCALE:	SHEET:
	N.T.S.		1 of 1
APPROVED:	DATE:	DWG NO:	REV:
		NSW PMC-WIR	1