
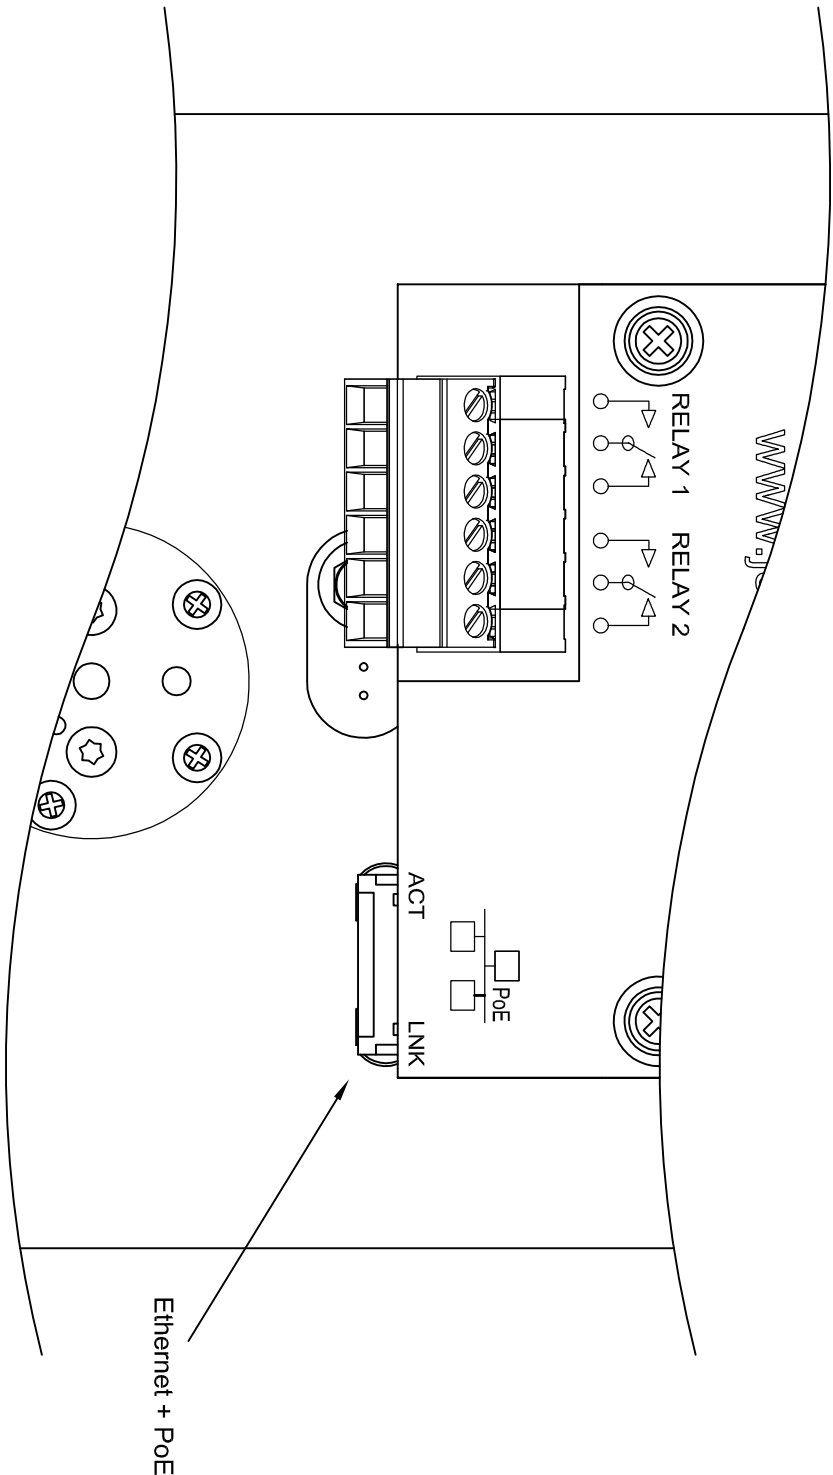
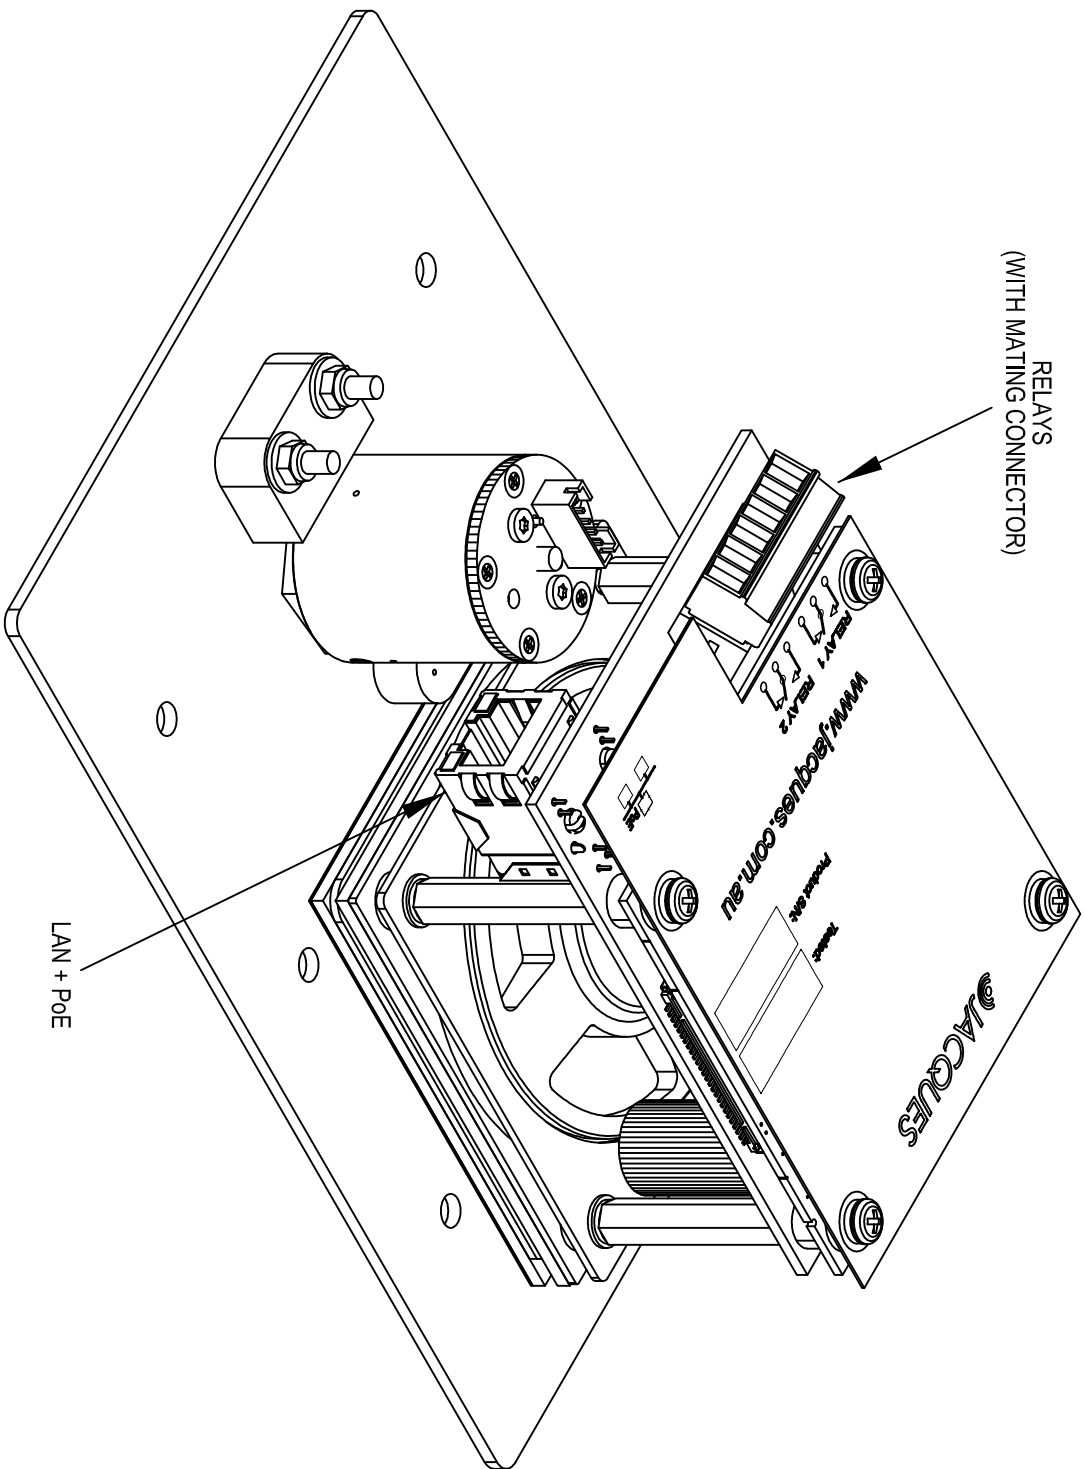


VSL-301QS+/C3 INTERCOM STATION INSTALLATION

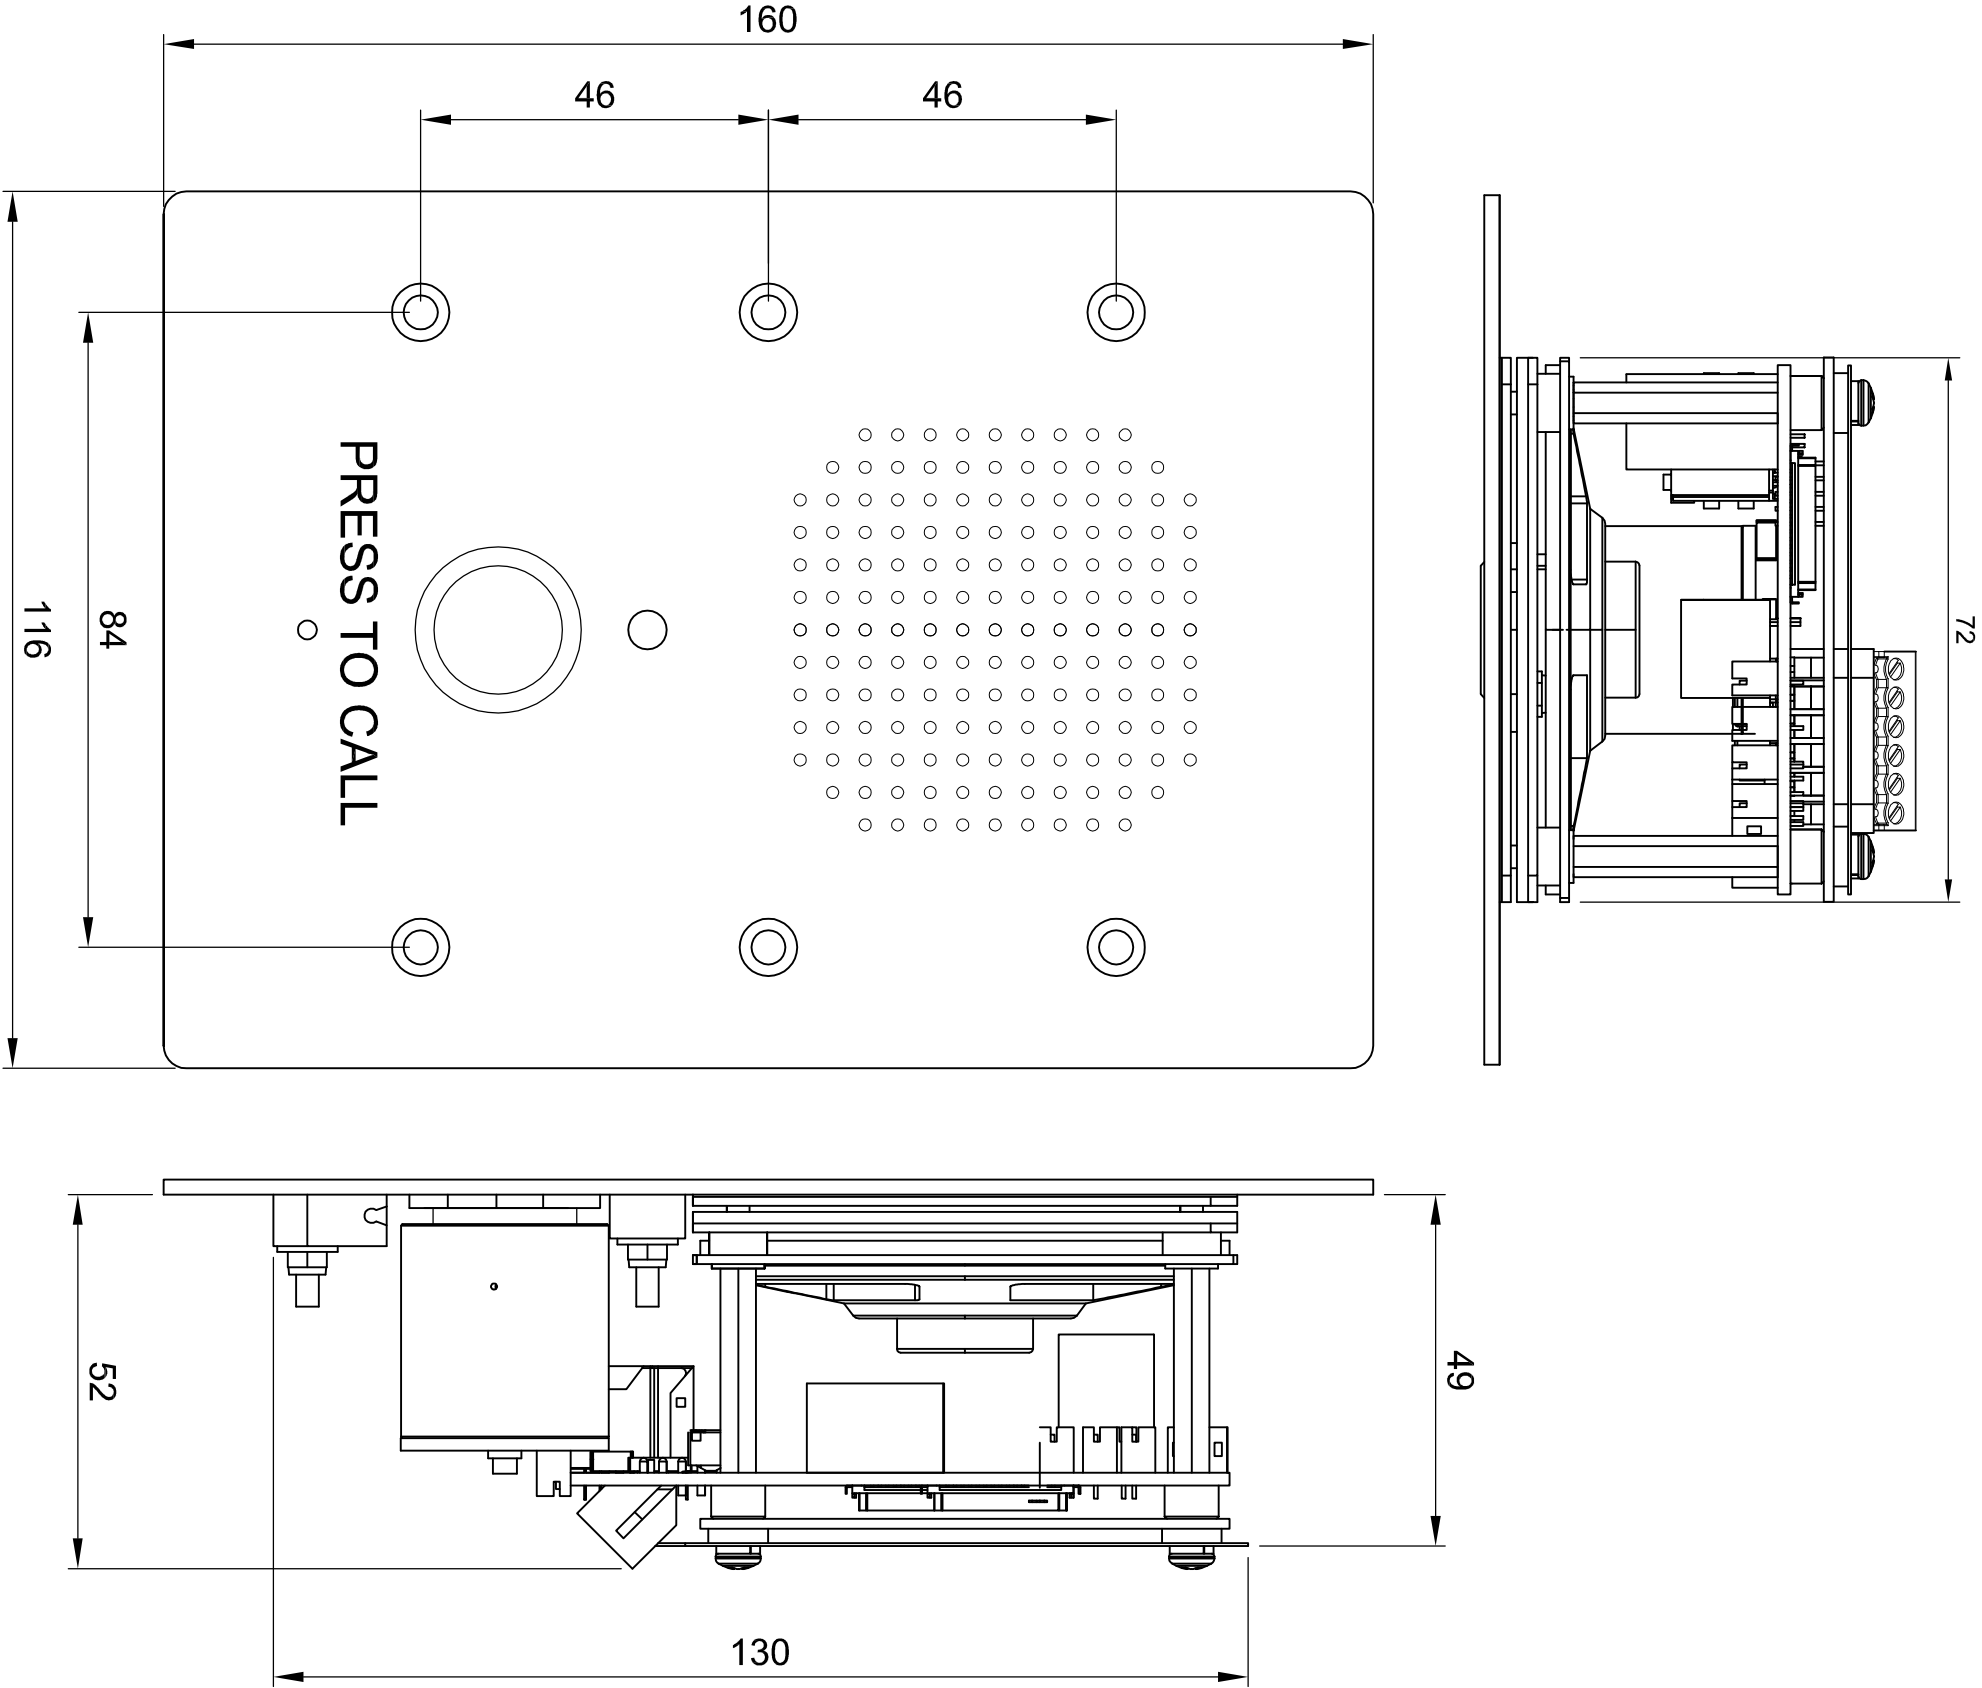

ENLARGED VIEW
SHOWING CONNECTIONS

- Notes:
1. This intercom uses a panel modified to suit the customer's back box.
 2. The six mounting holes are Ø4.5 countersink to suit M4 security screws.
 3. Installation is done by the customer.

REV	DATE	CHANGE DESCRIPTION	BY	JACQUES Future Proof Communications (C) Copyright Jacques Technologies Pty Ltd. All rights reserved. 850 Jacques Rd., West End, 4177, Australia Ph: 08 9366 8600 Fax: 08 9366 8600 www.jacques.com.au Info@jacques.com.au		
0	2016-02-15	FIRST RELEASE	LFB			
				DRAWN: DATE: 2016-02-15		
				CHECKED: DATE:		
				APPROVED: DATE:		
				DWG NO: VSL-301QS+/C3-INS		
				REV: 0		
				SIZE: A2		
				SHEET: 1 of 1		
				SCALE: N.T.S.		
				ADAPTED FROM: FILENAME: VSL-301QS+ C3-INS.dwg		
				INSTALLATION DETAILS		
				VSL-301QS+/C3 VOIP INTERCOM		