
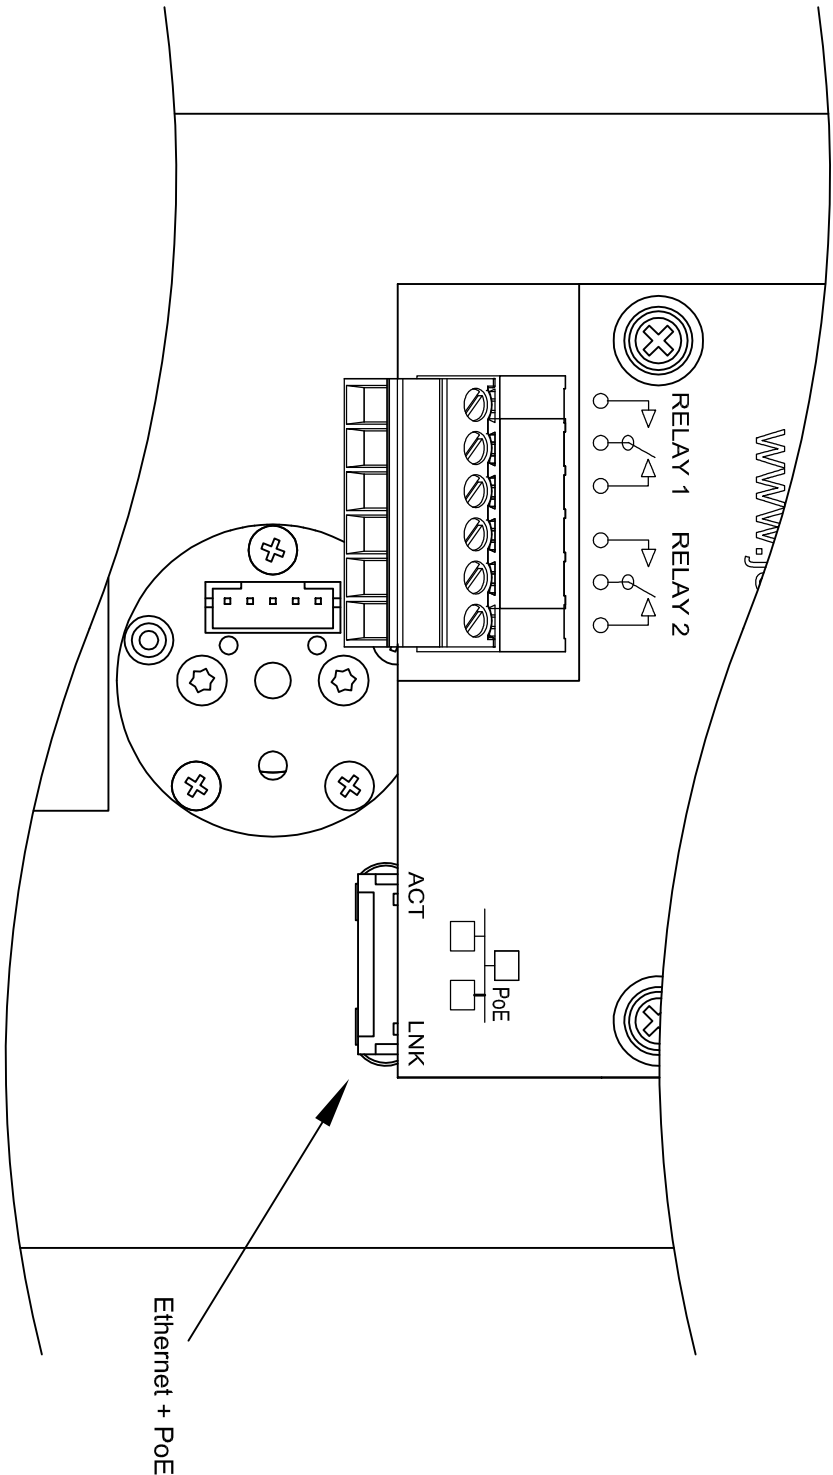
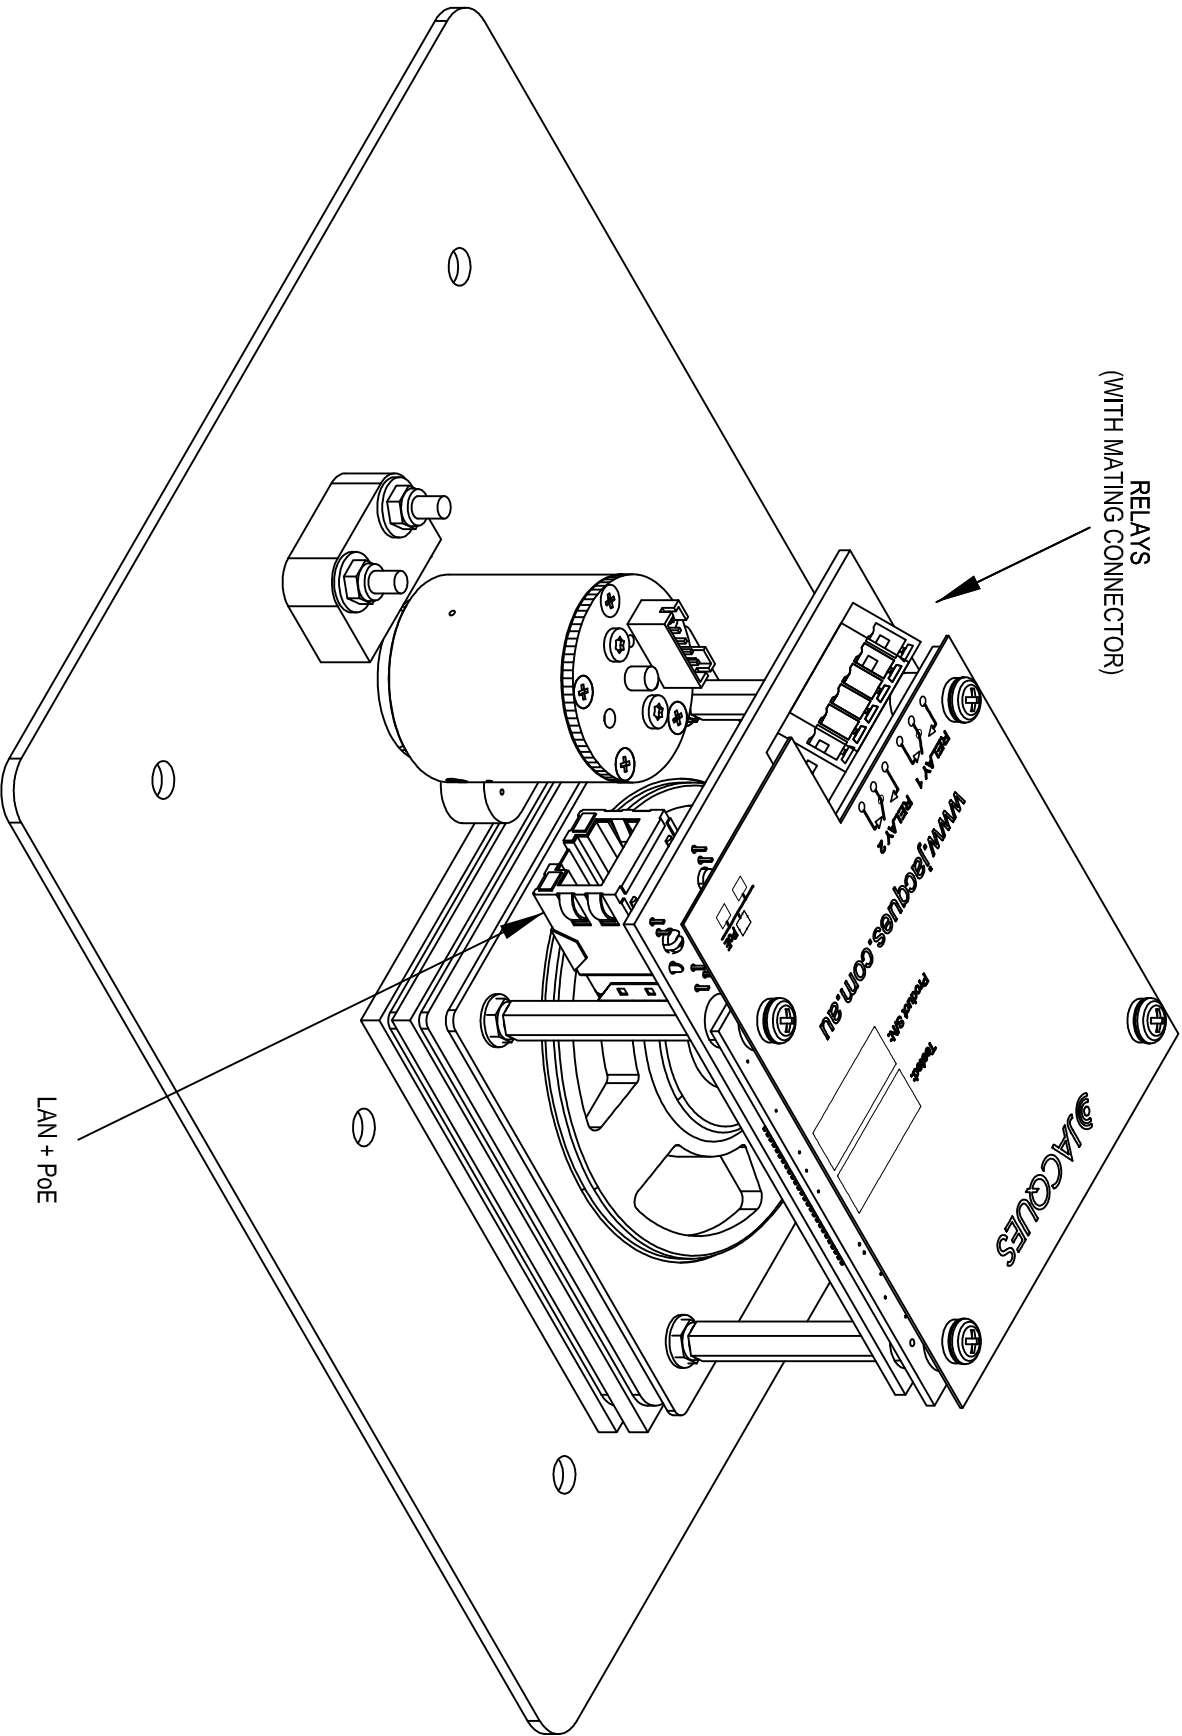
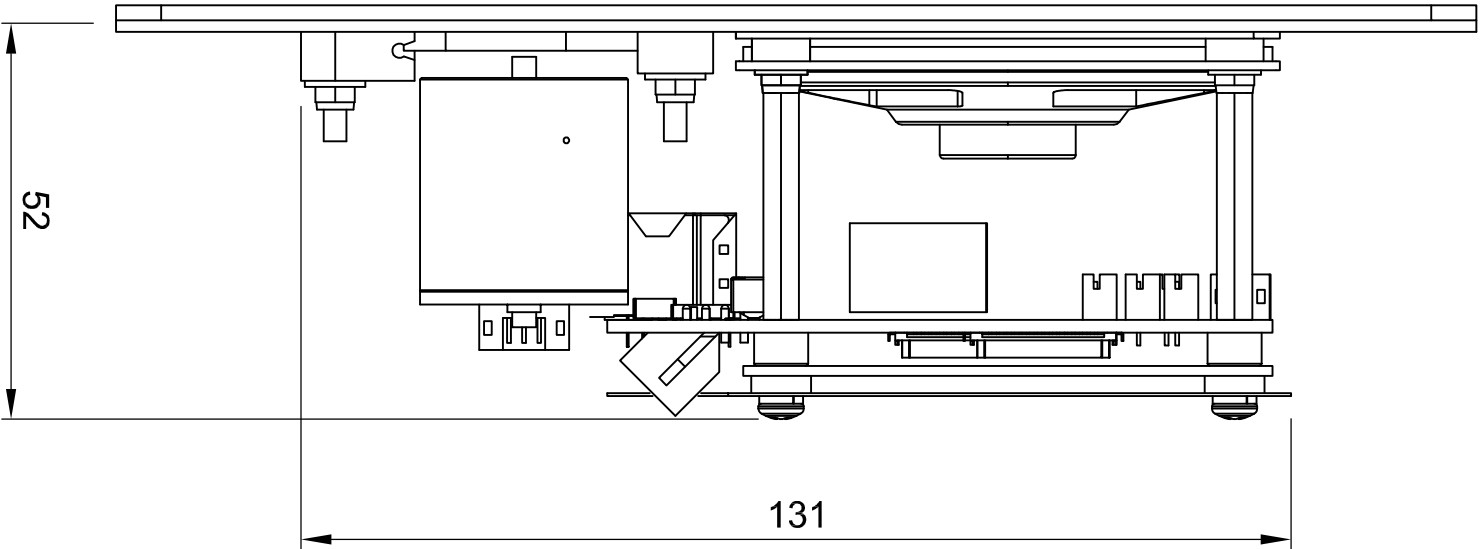


VSL-301QS+/C5 INTERCOM STATION INSTALLATION

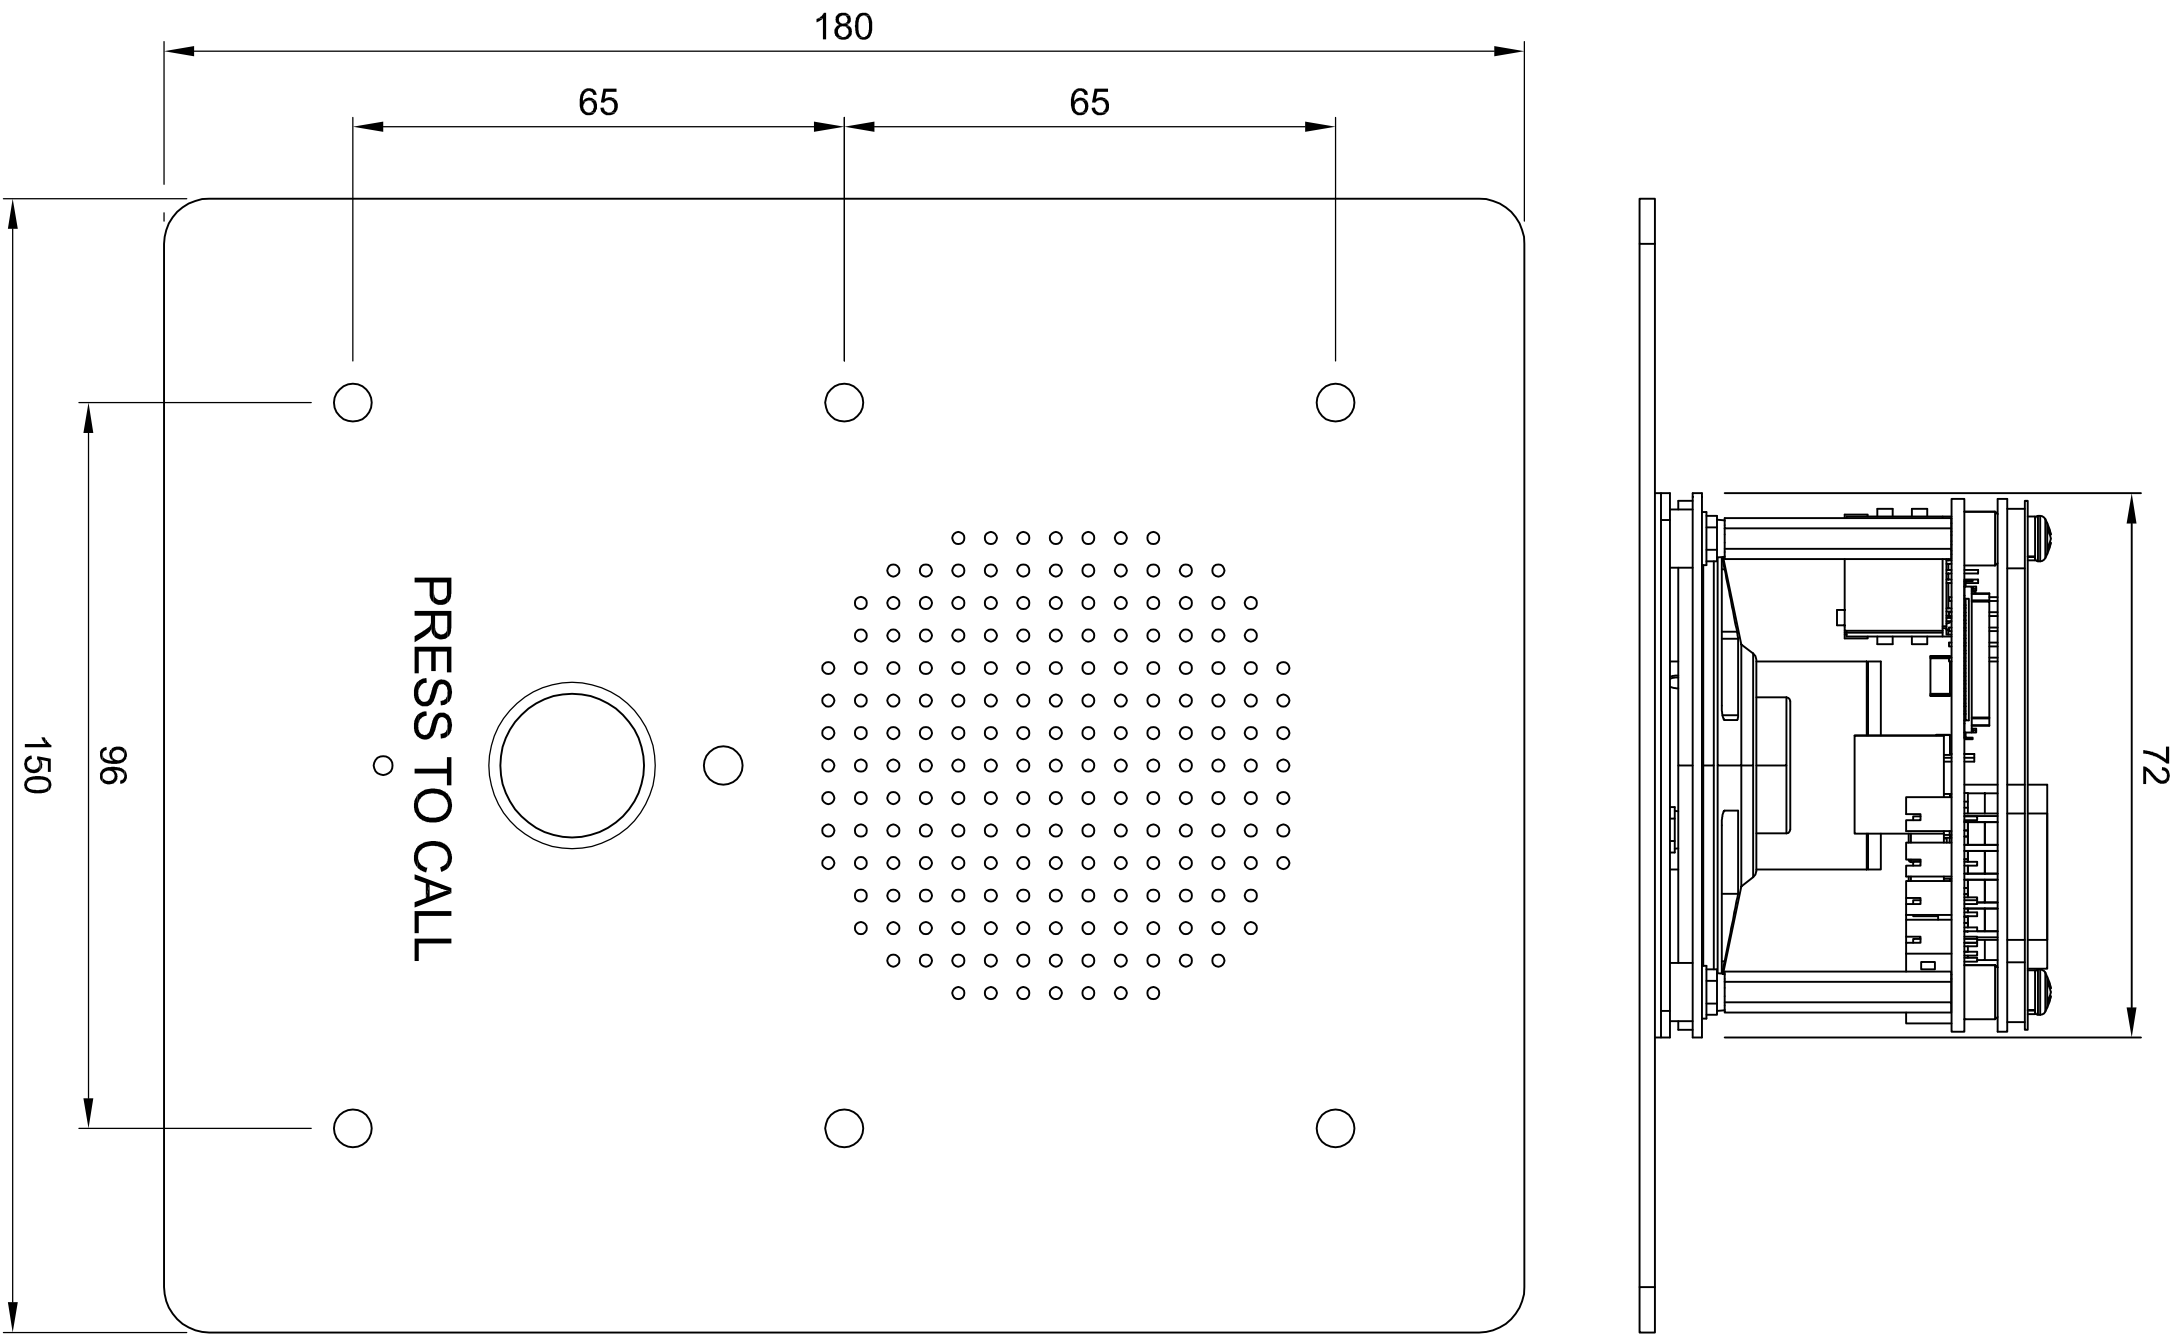

ENLARGED VIEW
SHOWING CONNECTIONS

- Notes:
1. This intercom uses a panel modified to suit the customer's back box.
 2. The six mounting holes are Ø5.0 to suit M4 security screws.
 3. Installation is done by the customer.

REV	DATE	CHANGE DESCRIPTION	BY
0	2018-04-16	FIRST RELEASE	LFB
 Future Proof Communications www.jacques.com.au (C) Copyright Jacques Technologies Pty Ltd. All rights reserved. 266 Montague Rd., West End, 4101, Australia Ph: +61 7 3646 8400 Fax: +61 7 3944 1076 info@jacques.com.au DRAWN: LFB CHECKED: N.T.S. APPROVED: DATE: DATE: 2018-04-06 SCALE: N.T.S. DWG NO: VSL-301QS+/C5-INS FILENAME: VSL-301QS+ C5-INS.dwg SHEET: 1 of 1 SIZE: A2			