

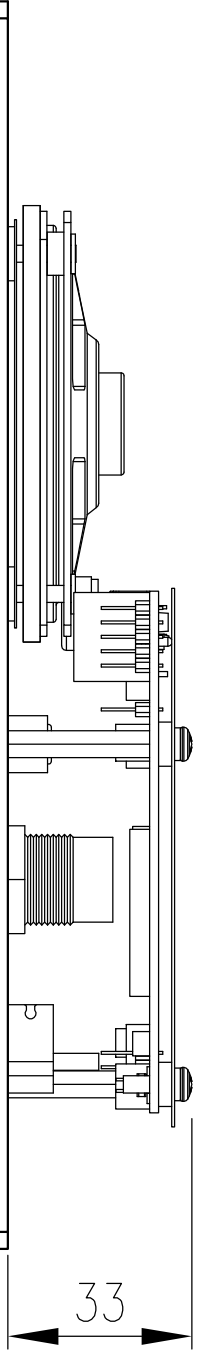


DO NOT SCALE


IF IN DOUBT - ASK!

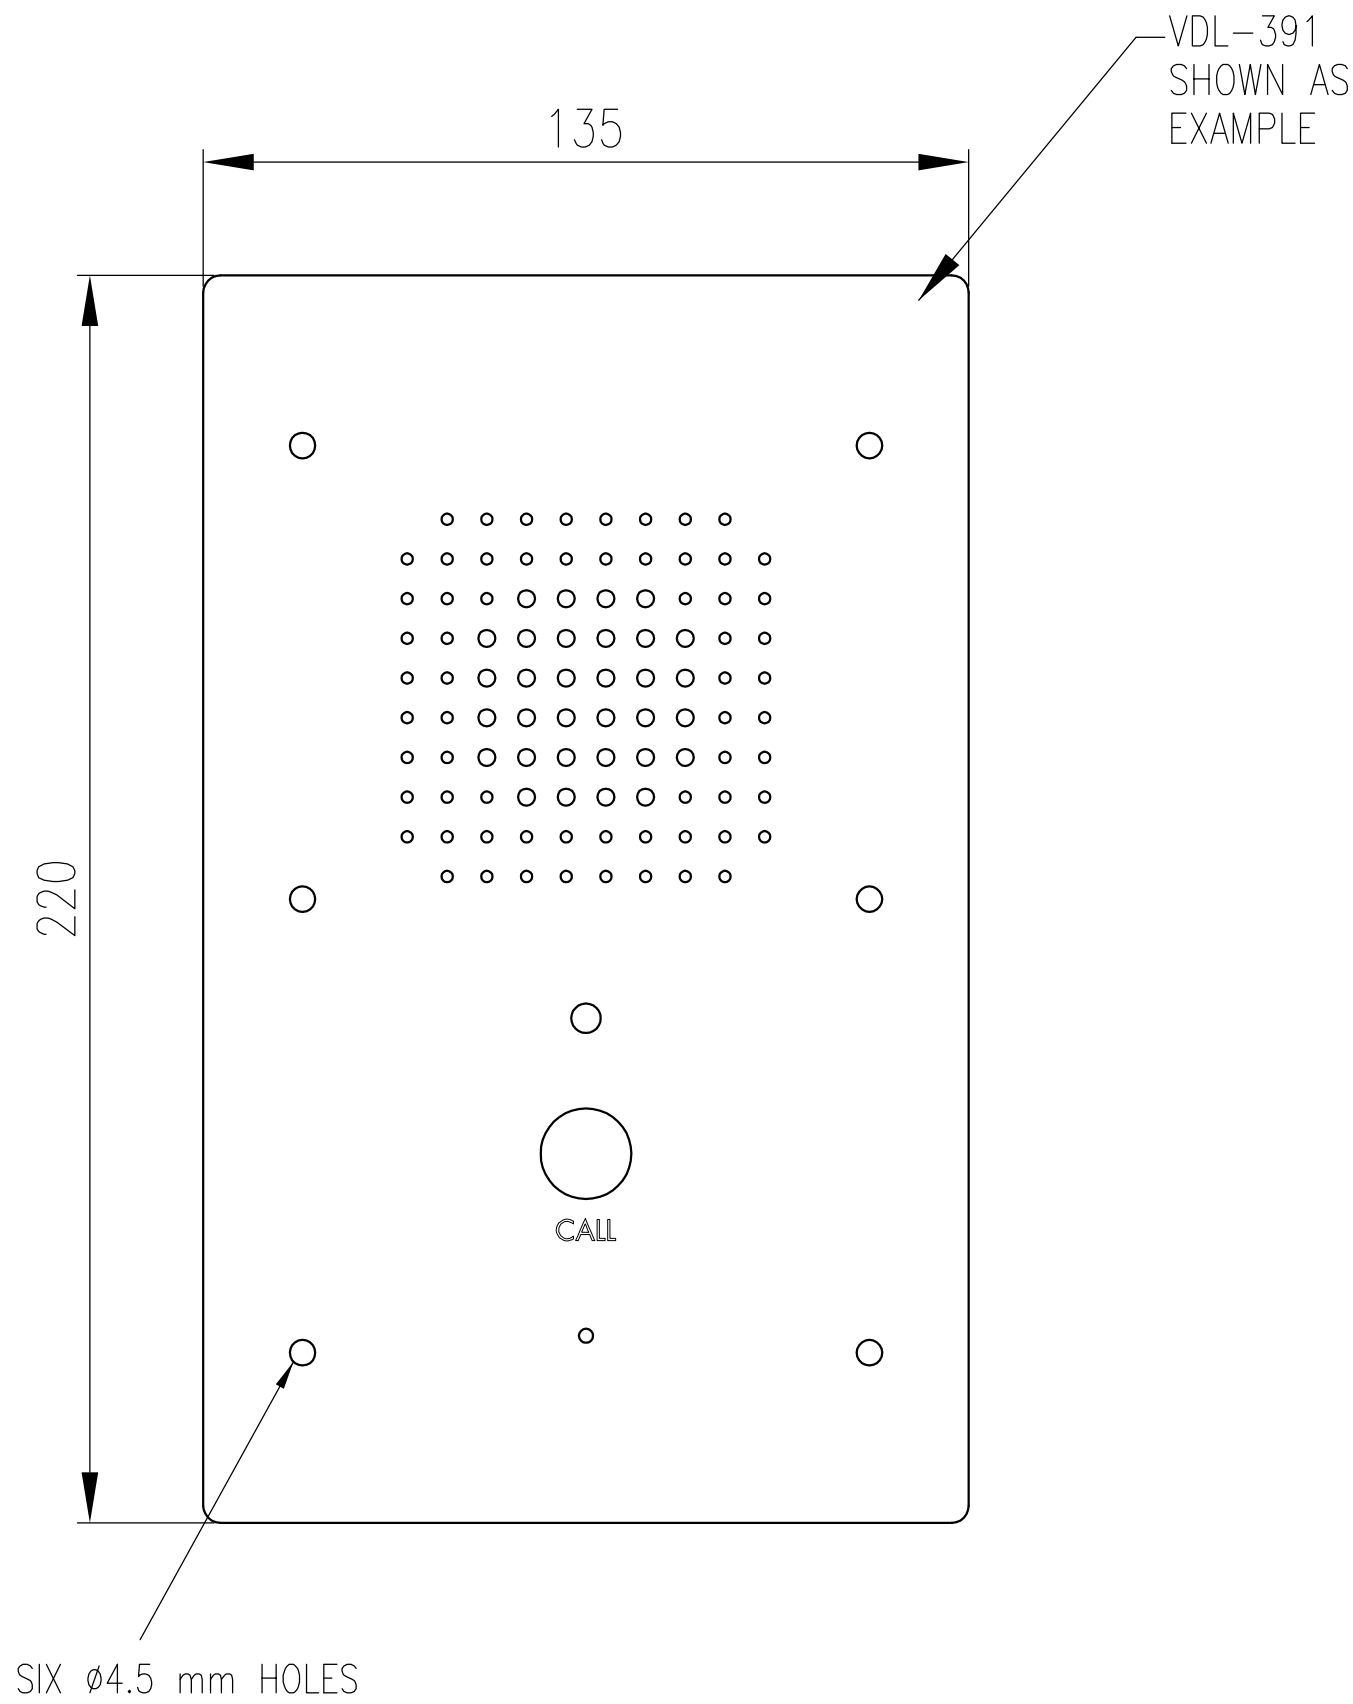


VSL-391

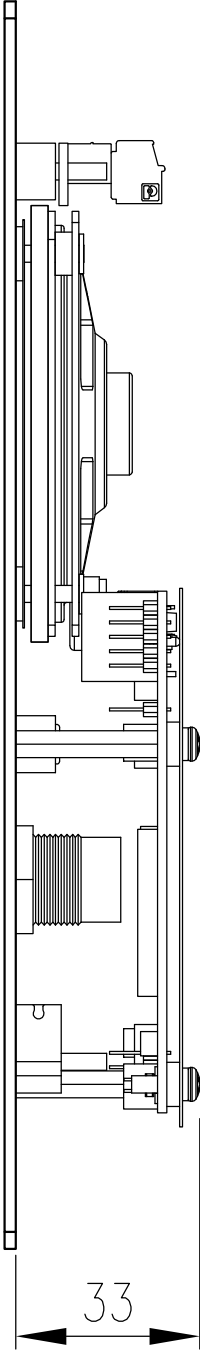

VSL-392/L2

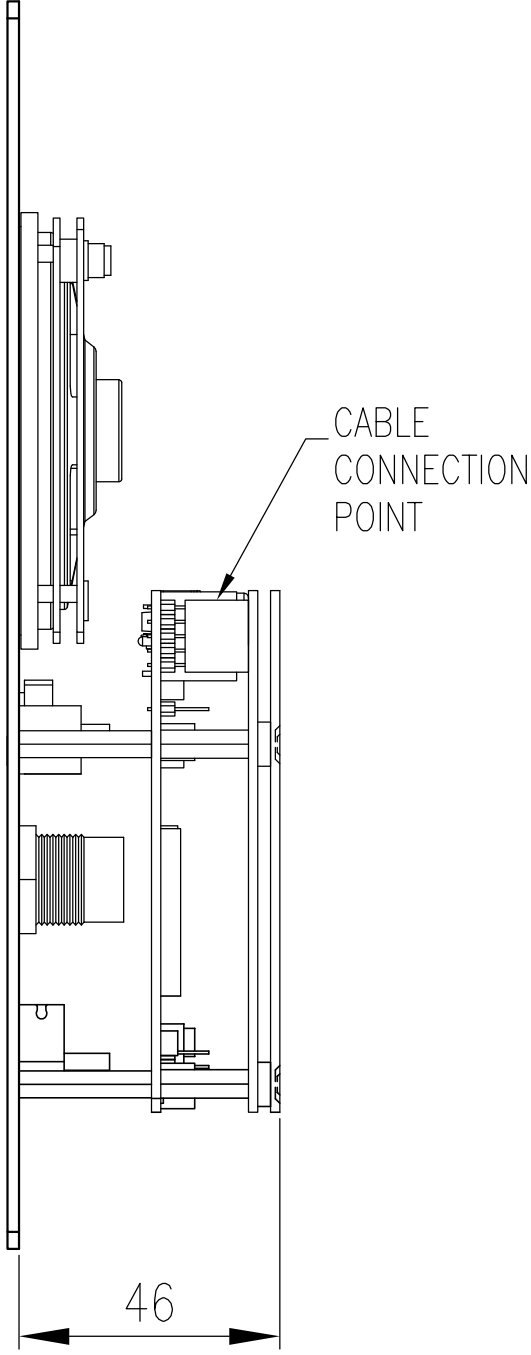


VSL-391-LR

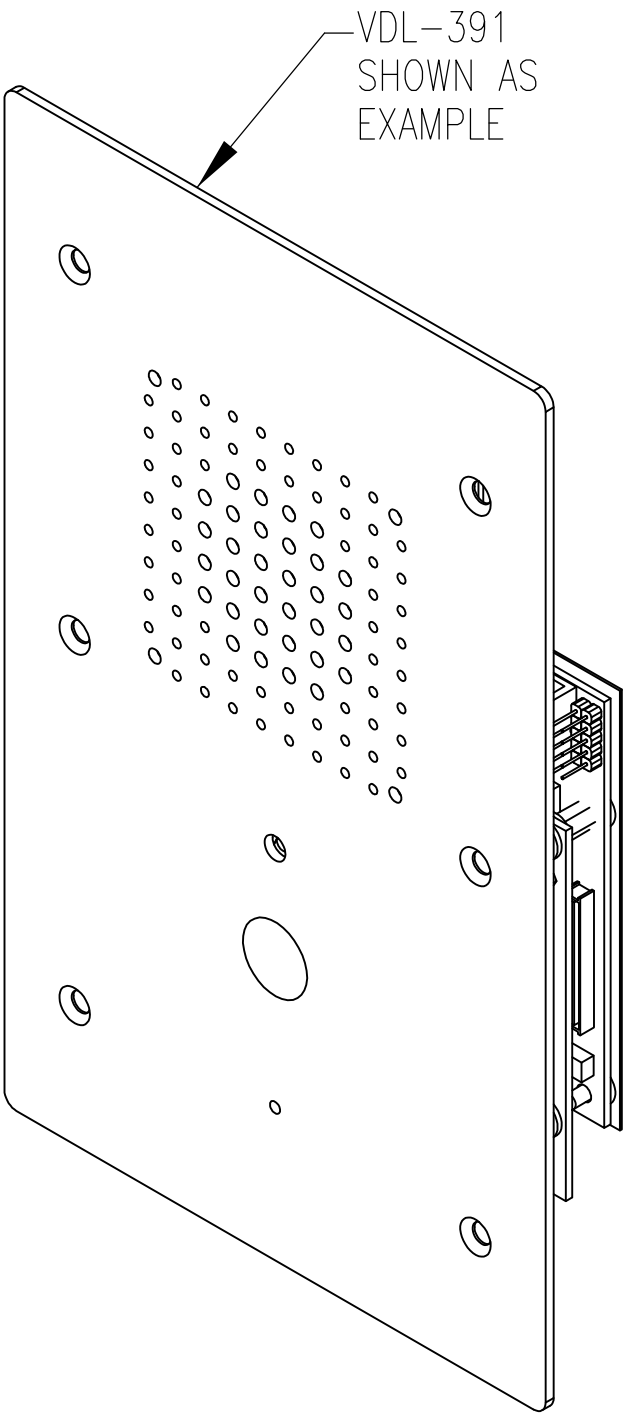


SIDE VIEWS

VSL-391 Series
VSL-392/L2 Series
VSL-391-LR Series
**FRONT PANEL
LAYOUT AND DIMENSIONS**

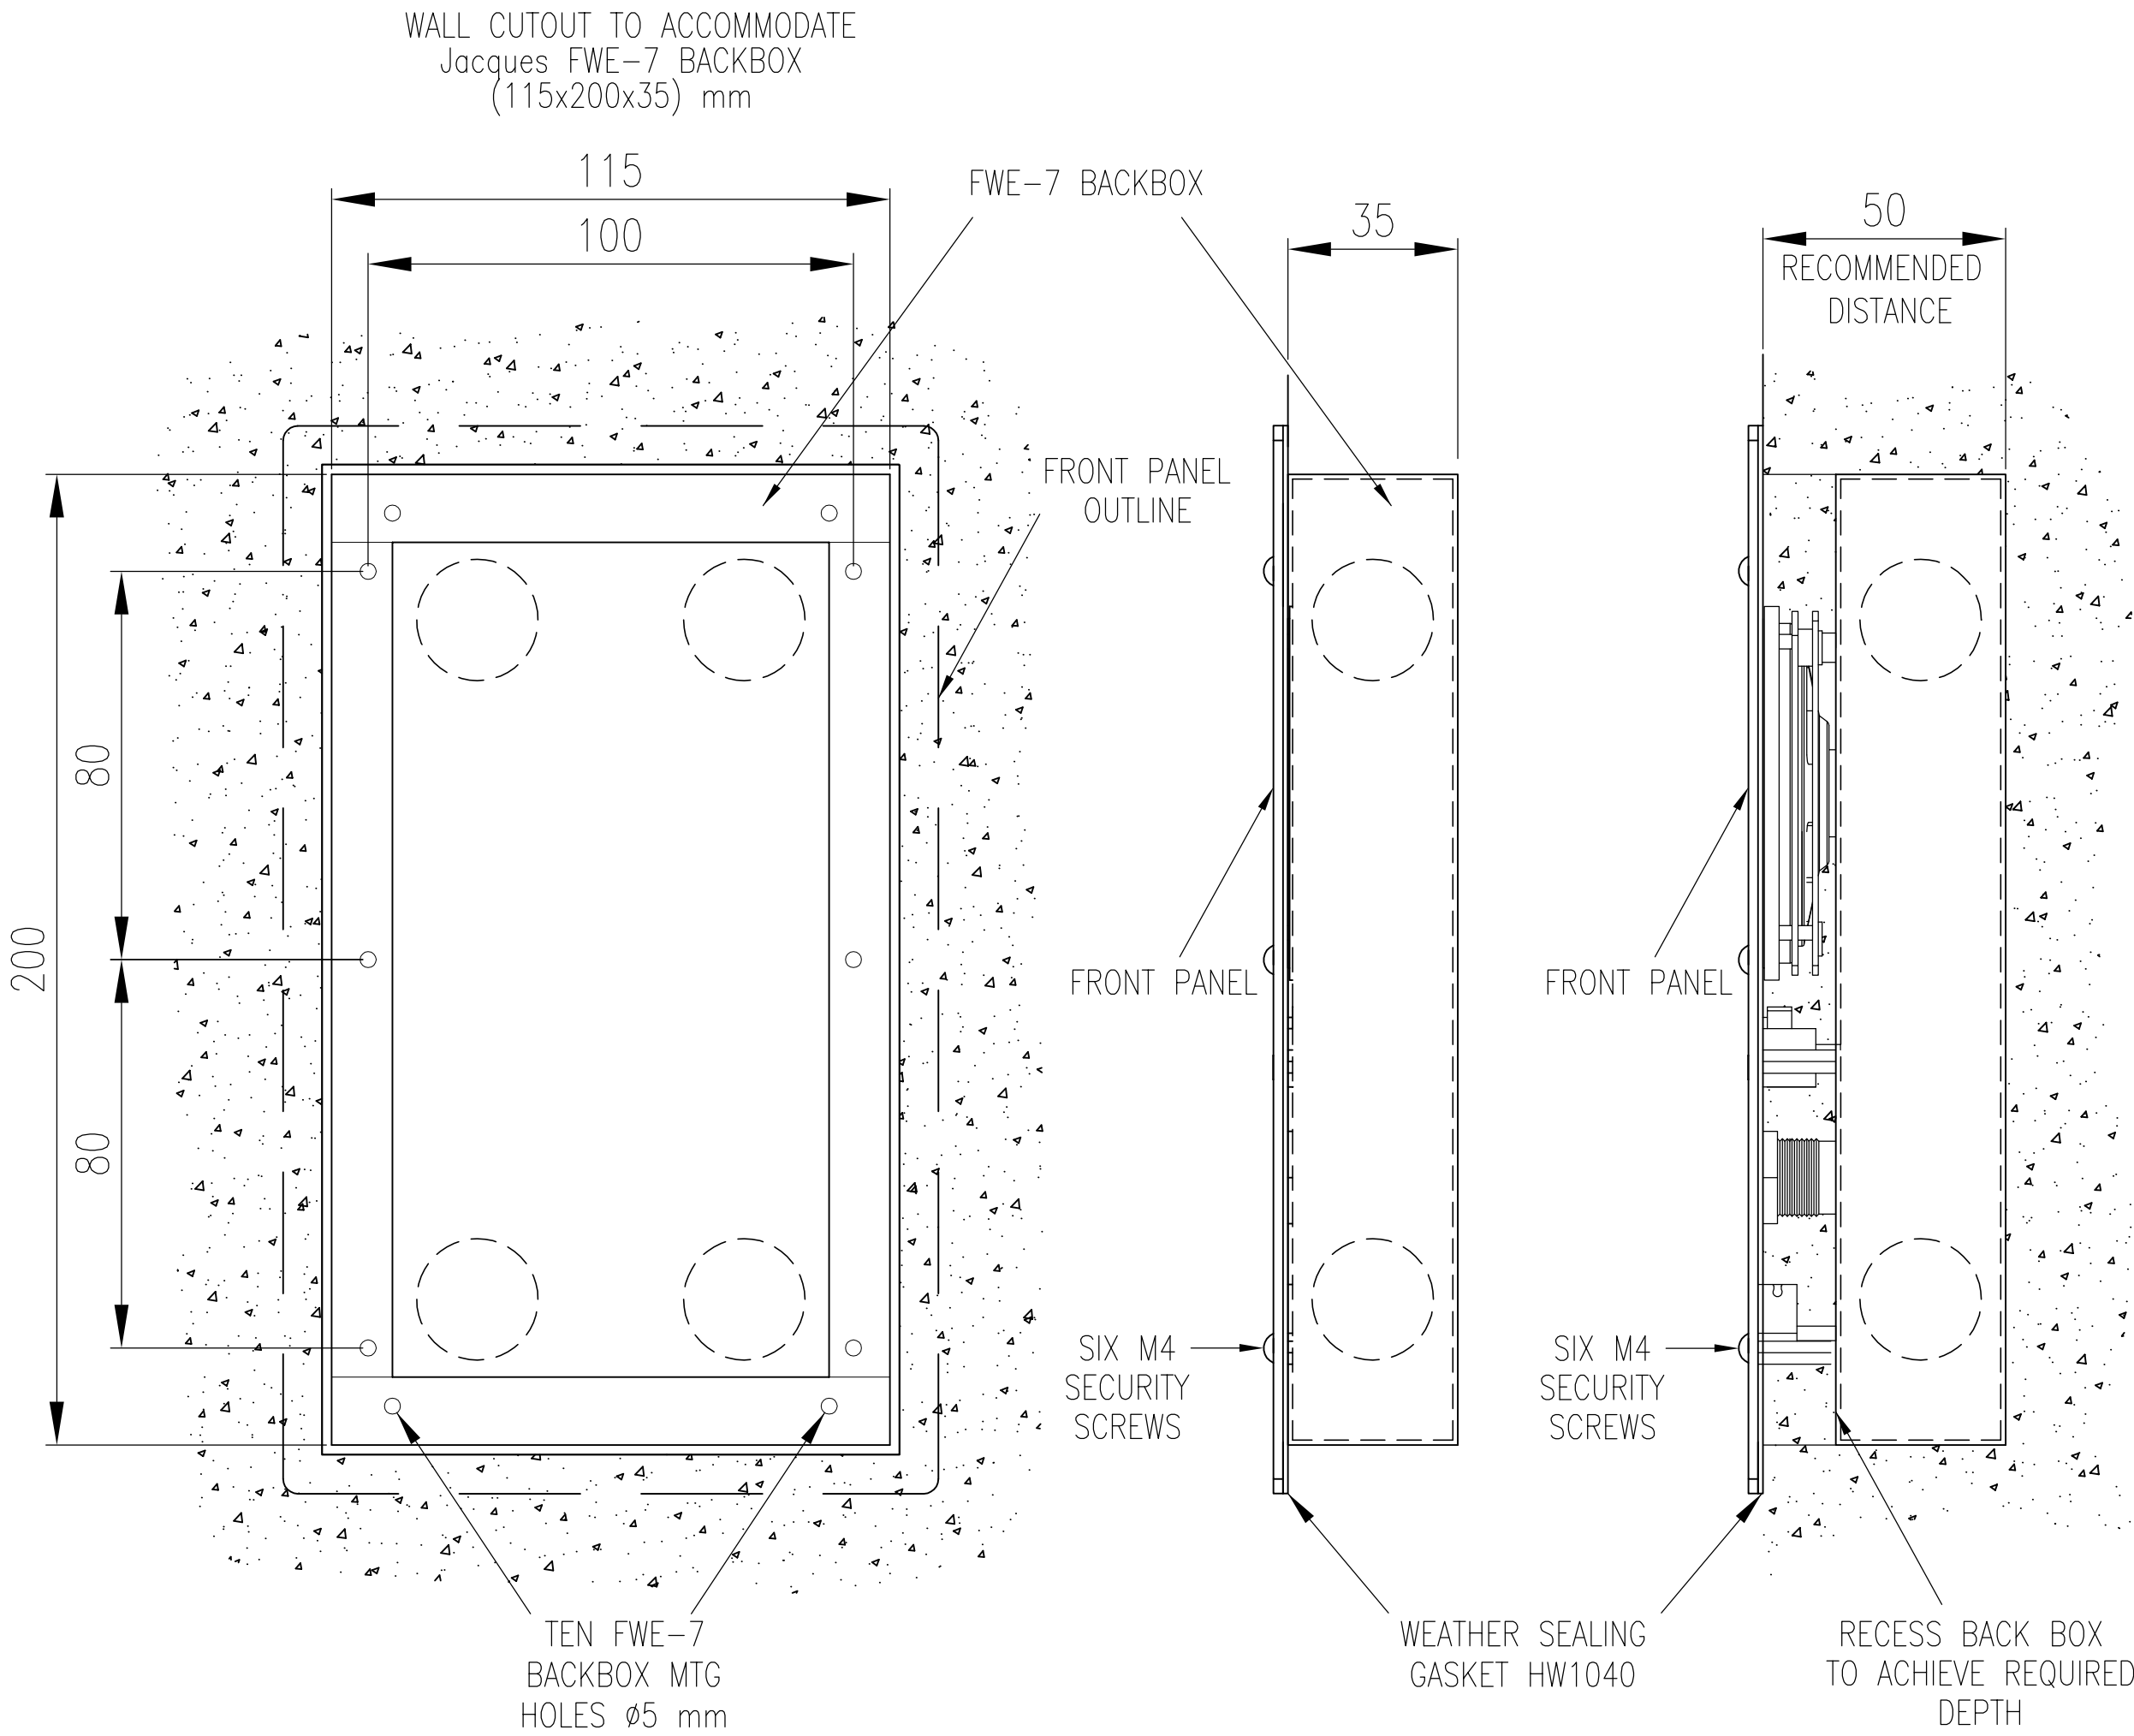

**FLUSH WALL MOUNTING
USING FWE-7 BACKBOX**

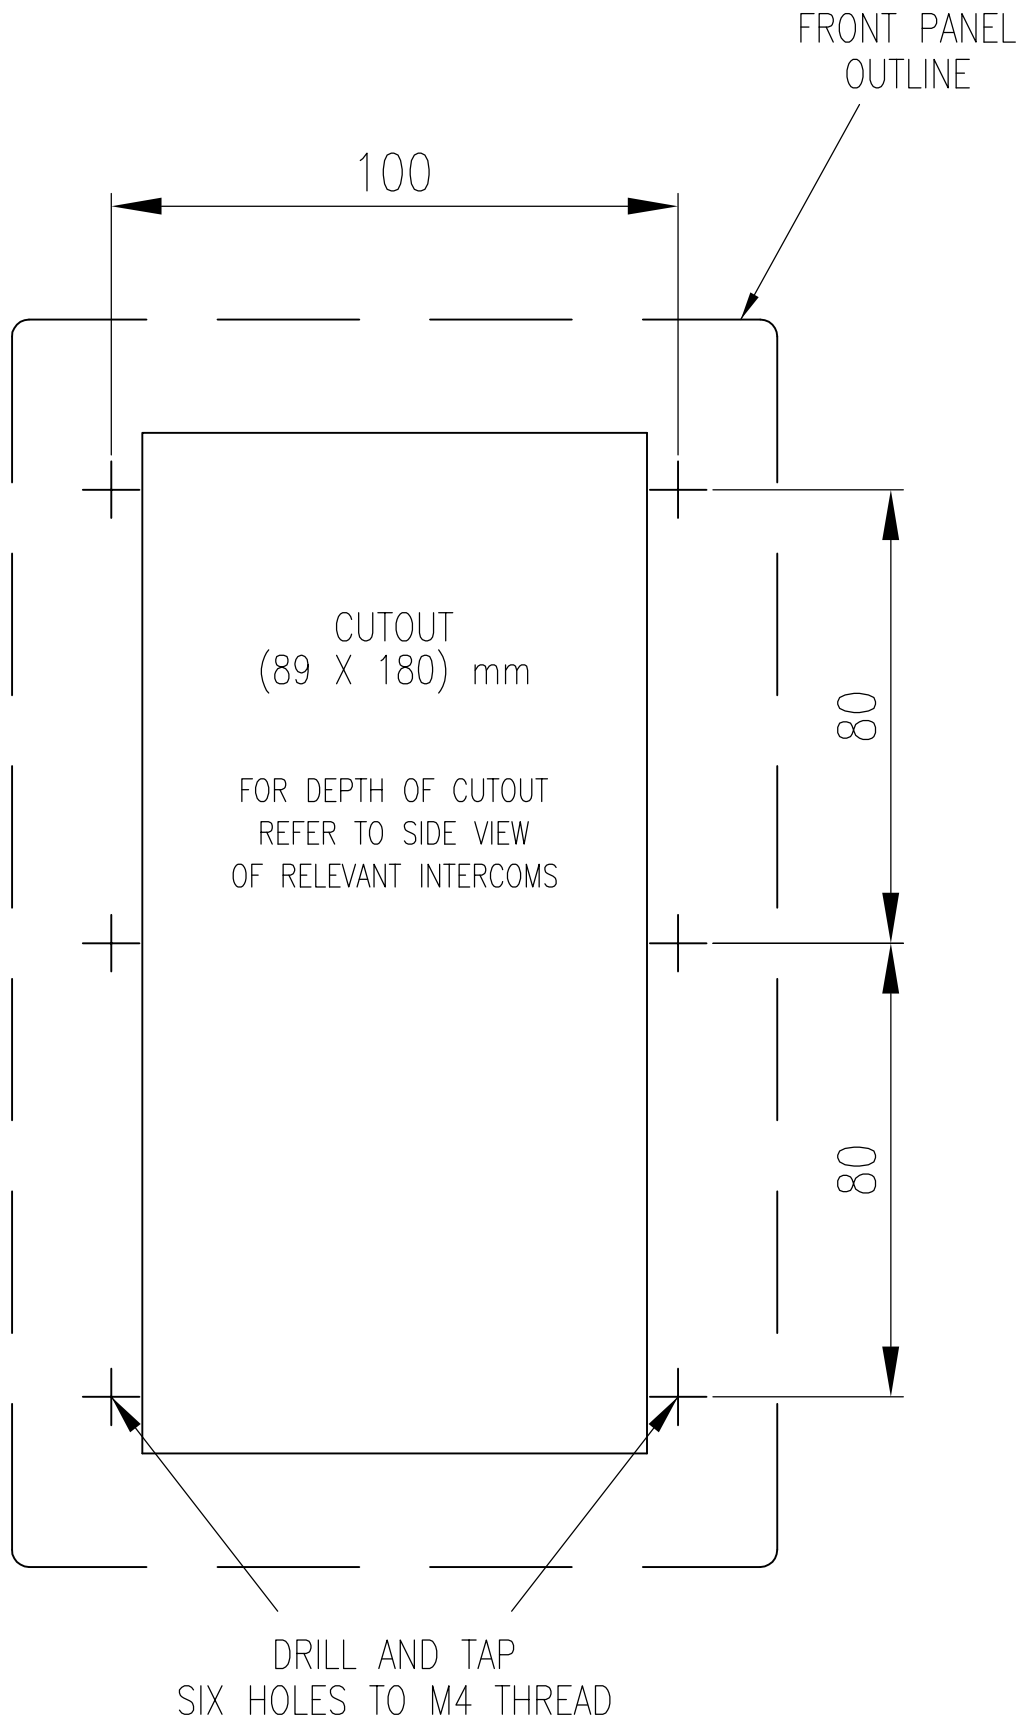

**FLUSH MOUNTING INTO
FLAT PANEL**

REV	DATE	CHANGE DESCRIPTION	BY
0	2009-06-02	FIRST RELEASE	LFB
1	2009-06-02	DRAWING NUMBER CORRECTED. HIDDEN DETAIL (HOLES) REMOVED FROM ISOMETRIC VIEW.	LFB
2	2015-04-13	DRAWING FRAME UPDATED.	LFB

JACQUES Future Proof Communications		(C) Copyright Jacques Technologies Pty Ltd. All rights reserved. 288 Montague Rd., West End, 4101, Australia Ph: +61 7 3846 8400 Fax: +61 7 3844 1078 www.jacques.com.au info@jacques.com.au	
VSL-x9x INTERCOM STATION FAMILY			
DRAWN: LFB	DATE: 2009-06-02	ADAPTED FROM: N/A	FILENAME: VSL-x9x-INS.dwg
CHECKED:	DATE:	SCALE: N.T.S.	SHEET: 1 of 1
APPROVED:	DATE:	DWG NO: VSL-x9x-INS	REV: 2